



8500

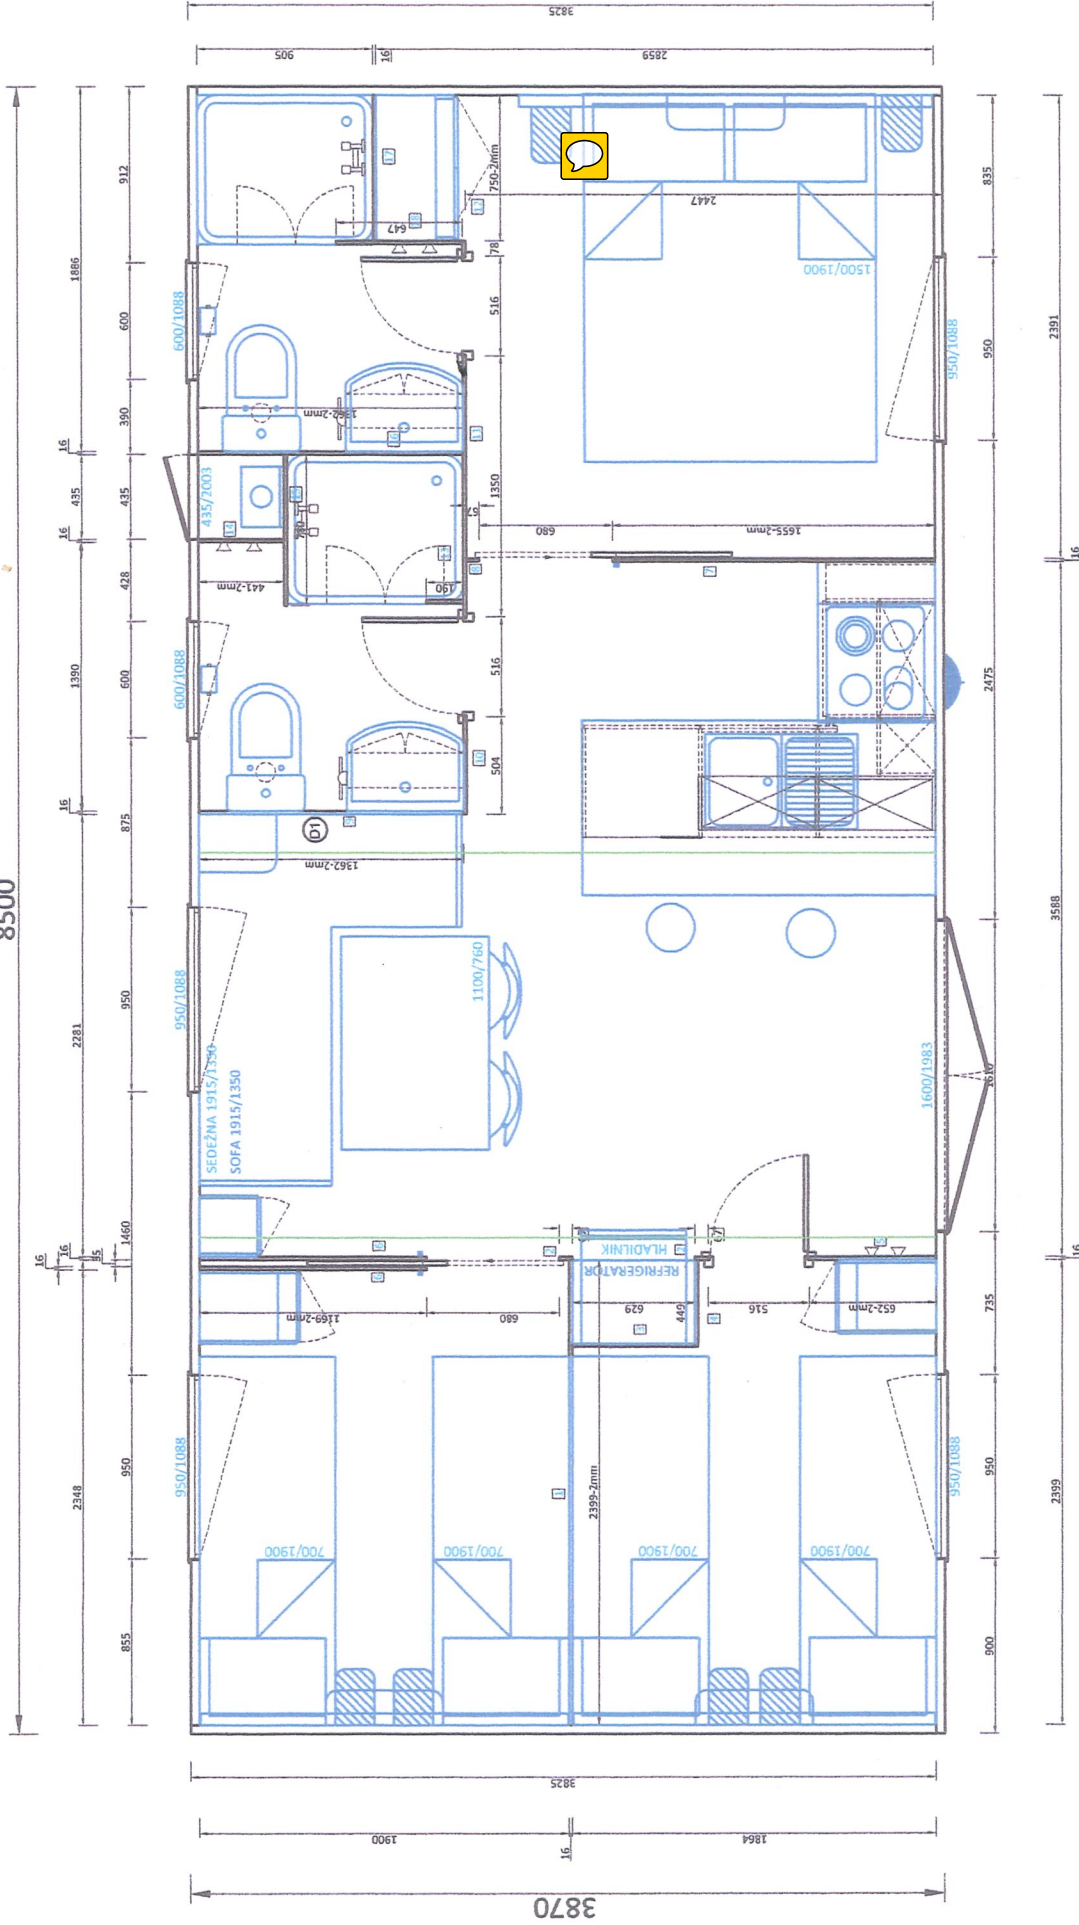

TLORIS 01
418 VRGADA 2016

	Številka risbe:	Naziv:	
	Risal:	M. Kobe	6.10.2015
	Kontroliral:	Petřić	6.10.2015
	Odobril:	Cimermandić	6.10.2015

V.A.T. - arhitekturno inženjersko podjetje d.o.o. | Projekat: 418 VRGADA 2016 | 1. list